


# TYPICAL 3 PHASE WYE OR DELTA, 4 WIRE, METER SOCKET FOR SELF CONTAINED INSTALLATION

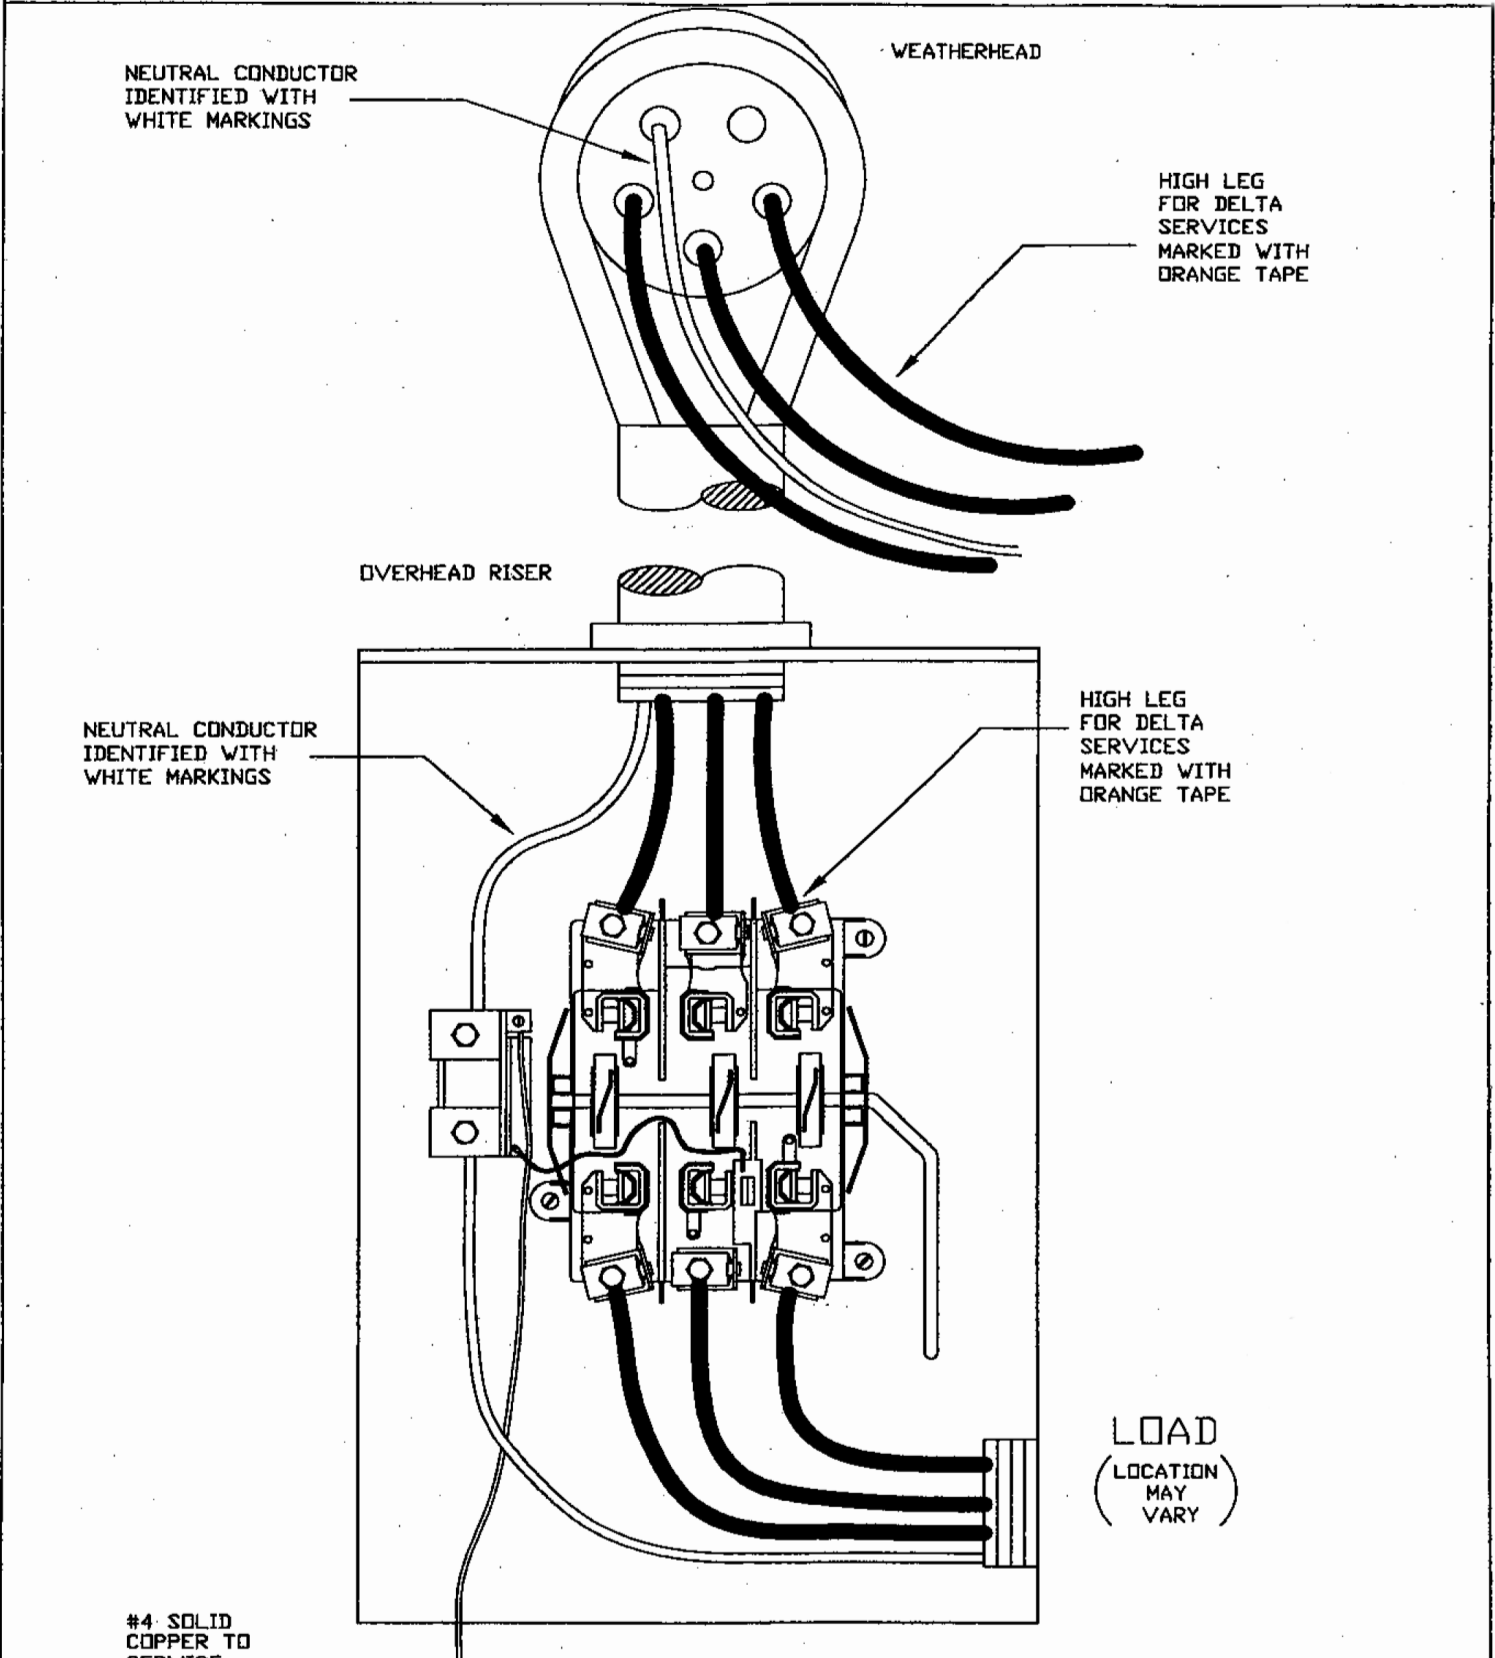

**TWIN COUNTY ELECTRIC  
POWER ASSOCIATION**

No.	Date	Revision	Ckd.	Drawn By	Checked By	Approved By	Date
				JKB	KW	KW	02/17/09